


# OVERALL SITE PLAN



# FLOOR PLAN

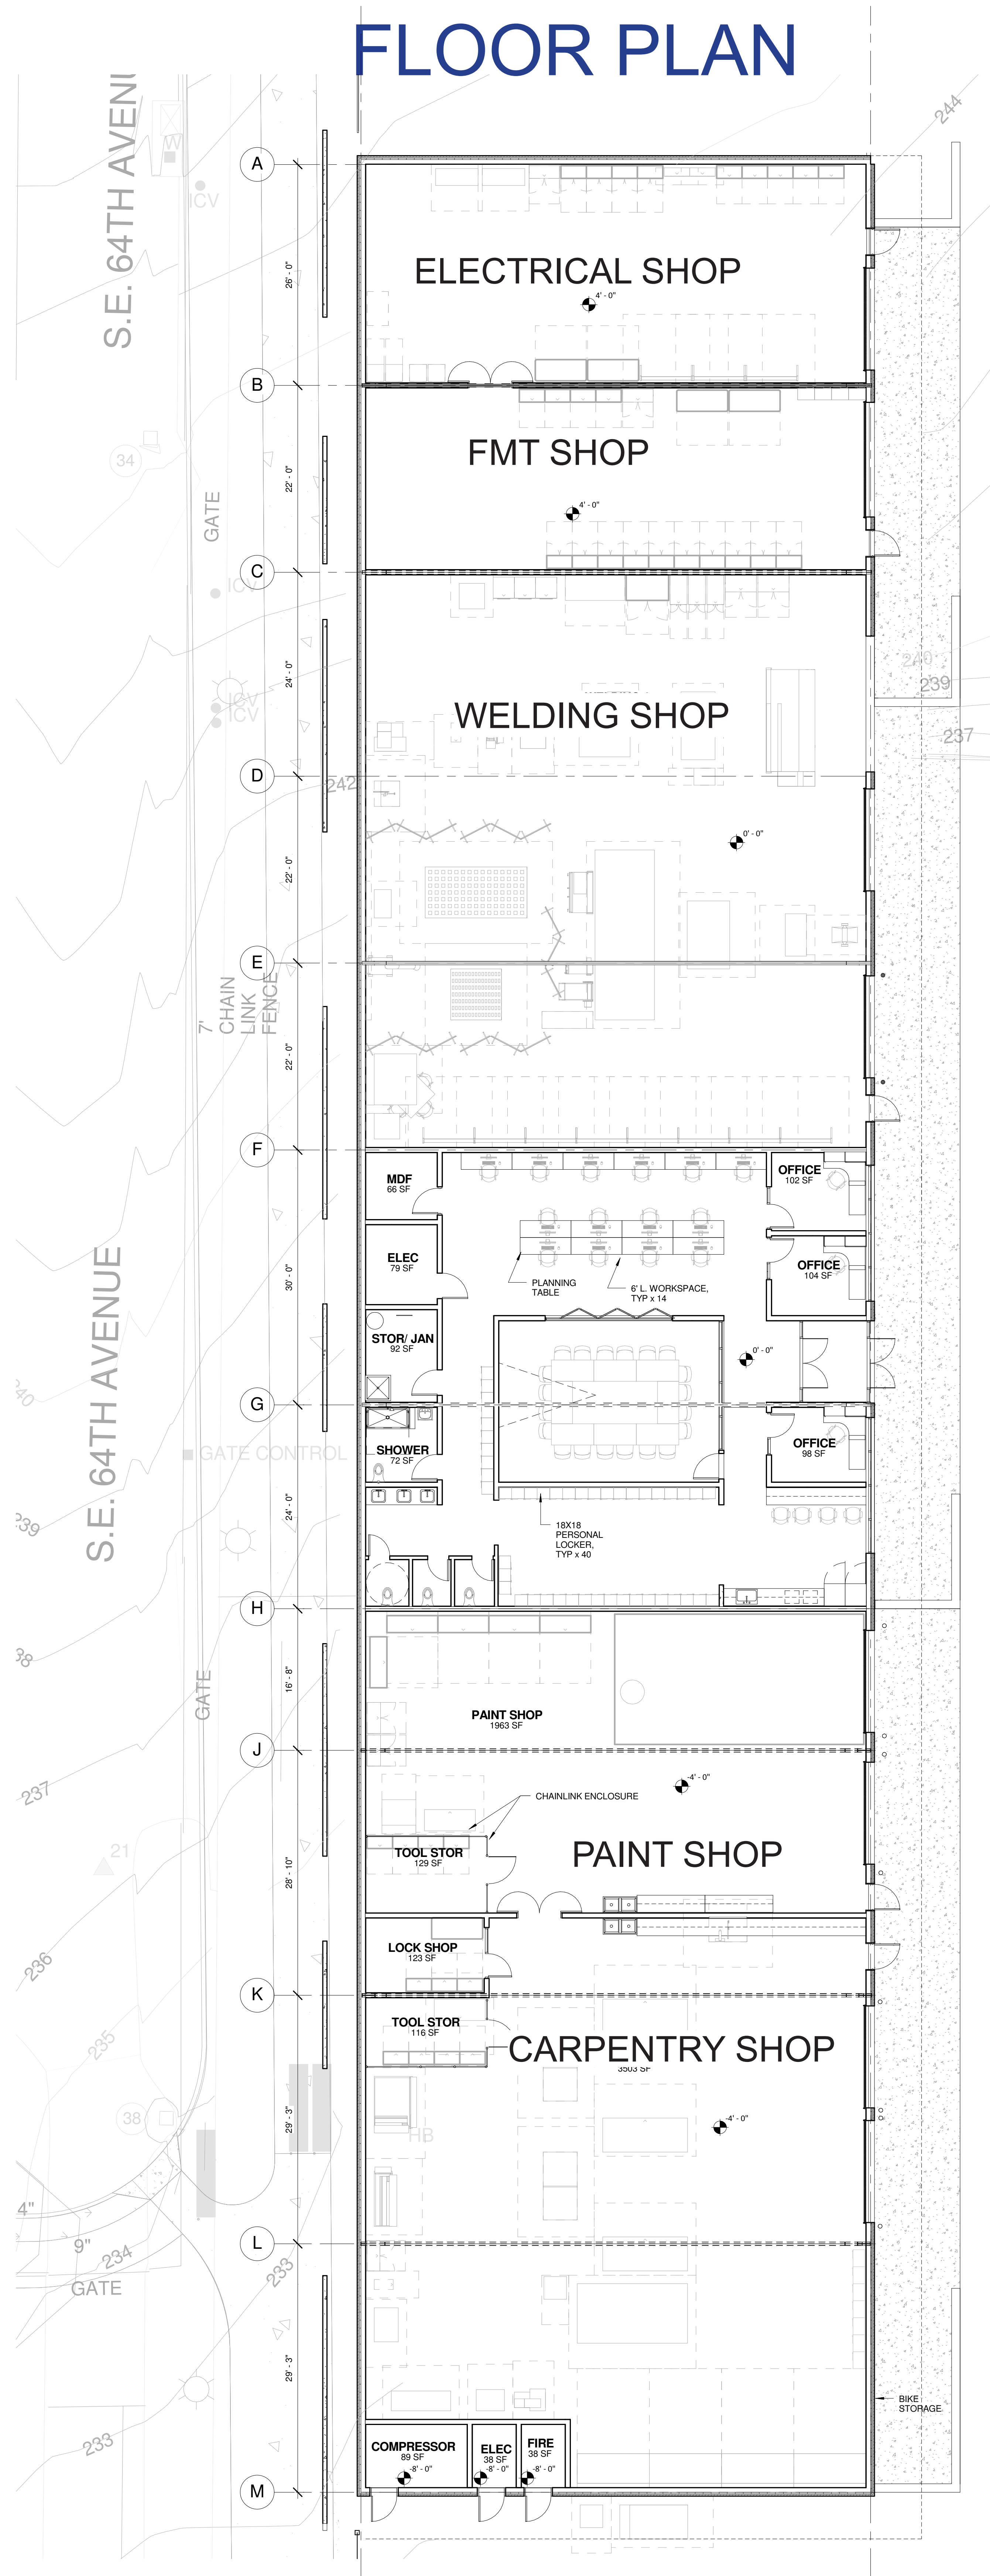

# EXISTING SITE CONTEXT



## CONTEXTUAL BUILDINGS CHARACTERISTICS

- . UTILITARIAN
- . ONE STORY, SIMPLE FORMS
- . LINEAR - ORIENTED NORTH/SOUTH
- . LARGE SERVICE DOORS
- . VERTICAL CORRUGATED METAL

# HORTICULTURE SERVICES



SHADE HOUSES



PLANT STORAGE




TREE HEEL IN



GREEN HOUSE


# MASTERPLAN

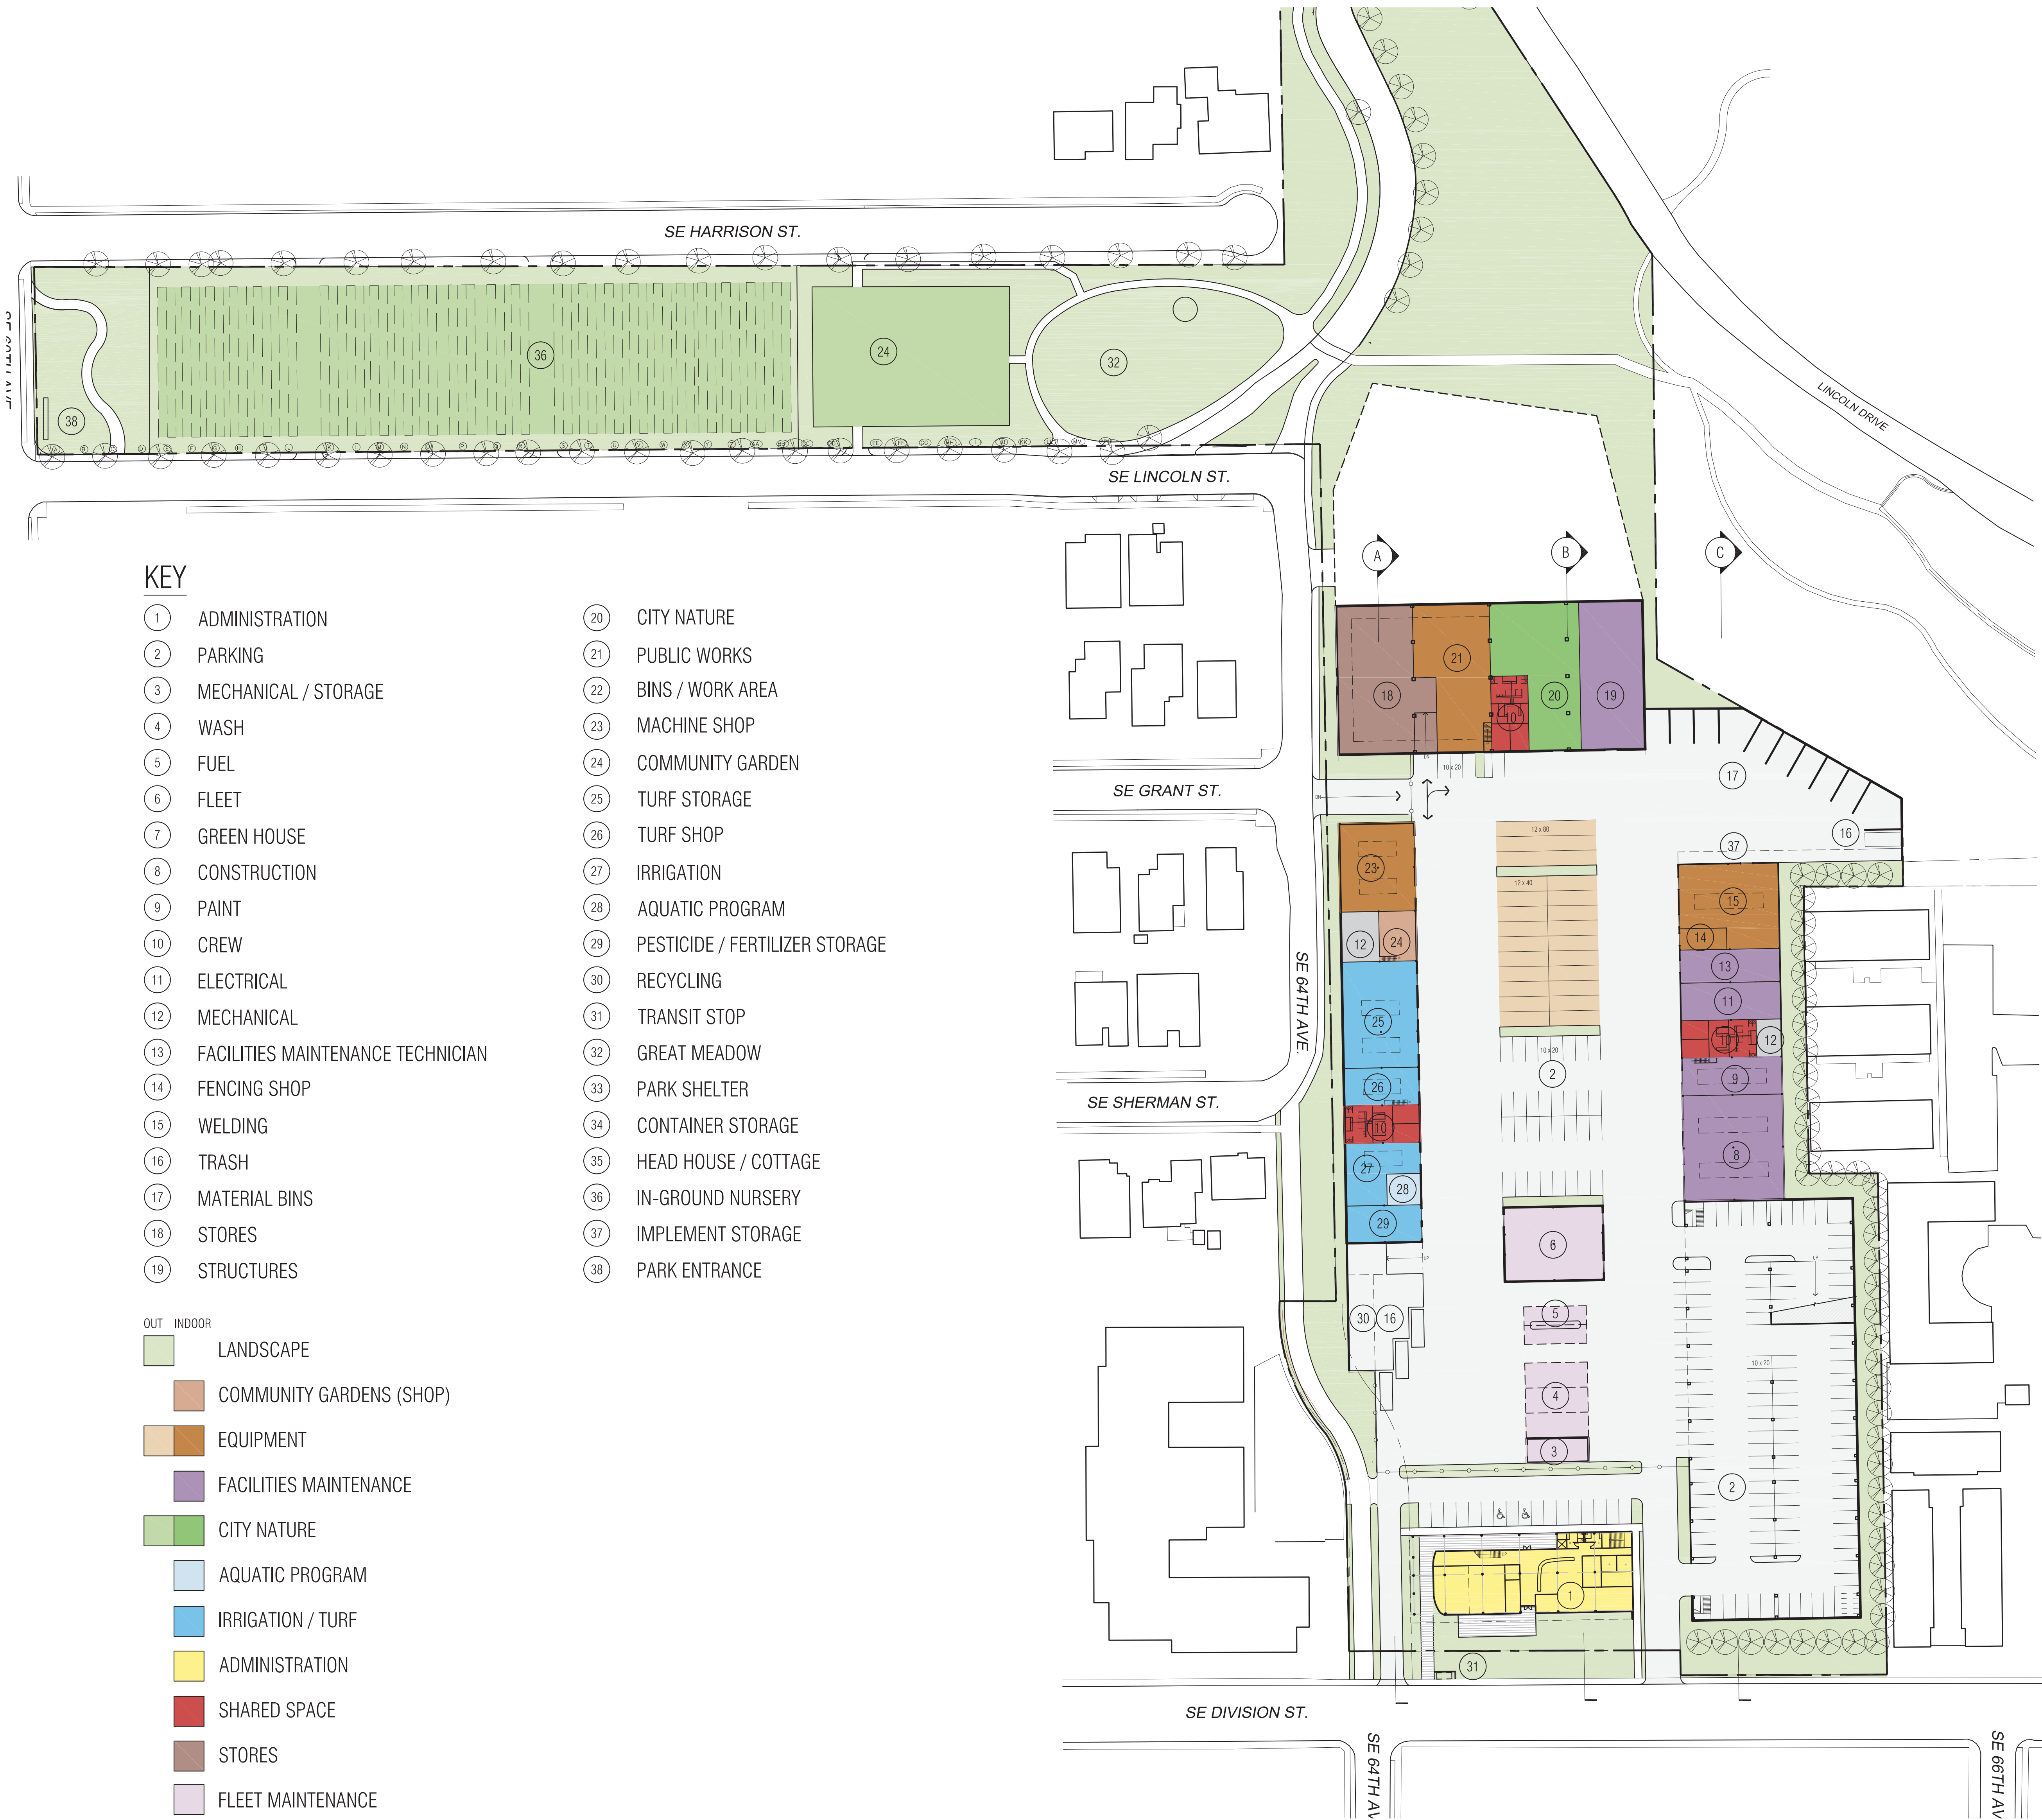

## KEY


- |                                     |                                   |
|-------------------------------------|-----------------------------------|
| ① ADMINISTRATION                    | ②① CITY NATURE                    |
| ② PARKING                           | ②② PUBLIC WORKS                   |
| ③ MECHANICAL / STORAGE              | ②③ BINS / WORK AREA               |
| ④ WASH                              | ②④ MACHINE SHOP                   |
| ⑤ FUEL                              | ②⑤ COMMUNITY GARDEN               |
| ⑥ FLEET                             | ②⑥ TURF STORAGE                   |
| ⑦ GREEN HOUSE                       | ②⑦ TURF SHOP                      |
| ⑧ CONSTRUCTION                      | ②⑧ IRRIGATION                     |
| ⑨ PAINT                             | ②⑨ AQUATIC PROGRAM                |
| ⑩ CREW                              | ②⑩ PESTICIDE / FERTILIZER STORAGE |
| ⑪ ELECTRICAL                        | ③① RECYCLING                      |
| ⑫ MECHANICAL                        | ③② TRANSIT STOP                   |
| ⑬ FACILITIES MAINTENANCE TECHNICIAN | ③③ GREAT MEADOW                   |
| ⑭ FENCING SHOP                      | ③④ PARK SHELTER                   |
| ⑮ WELDING                           | ③⑤ CONTAINER STORAGE              |
| ⑯ TRASH                             | ③⑥ HEAD HOUSE / COTTAGE           |
| ⑰ MATERIAL BINS                     | ③⑦ IN-GROUND NURSERY              |
| ⑱ STORES                            | ③⑧ IMPLEMENT STORAGE              |
| ⑲ STRUCTURES                        | ③⑨ PARK ENTRANCE                  |

- |     |                          |
|-----|--------------------------|
| OUT | INDOOR                   |
|     | LANDSCAPE                |
|     | COMMUNITY GARDENS (SHOP) |
|     | EQUIPMENT                |
|     | FACILITIES MAINTENANCE   |
|     | CITY NATURE              |
|     | AQUATIC PROGRAM          |
|     | IRRIGATION / TURF        |
|     | ADMINISTRATION           |
|     | SHARED SPACE             |
|     | STORES                   |
|     | FLEET MAINTENANCE        |

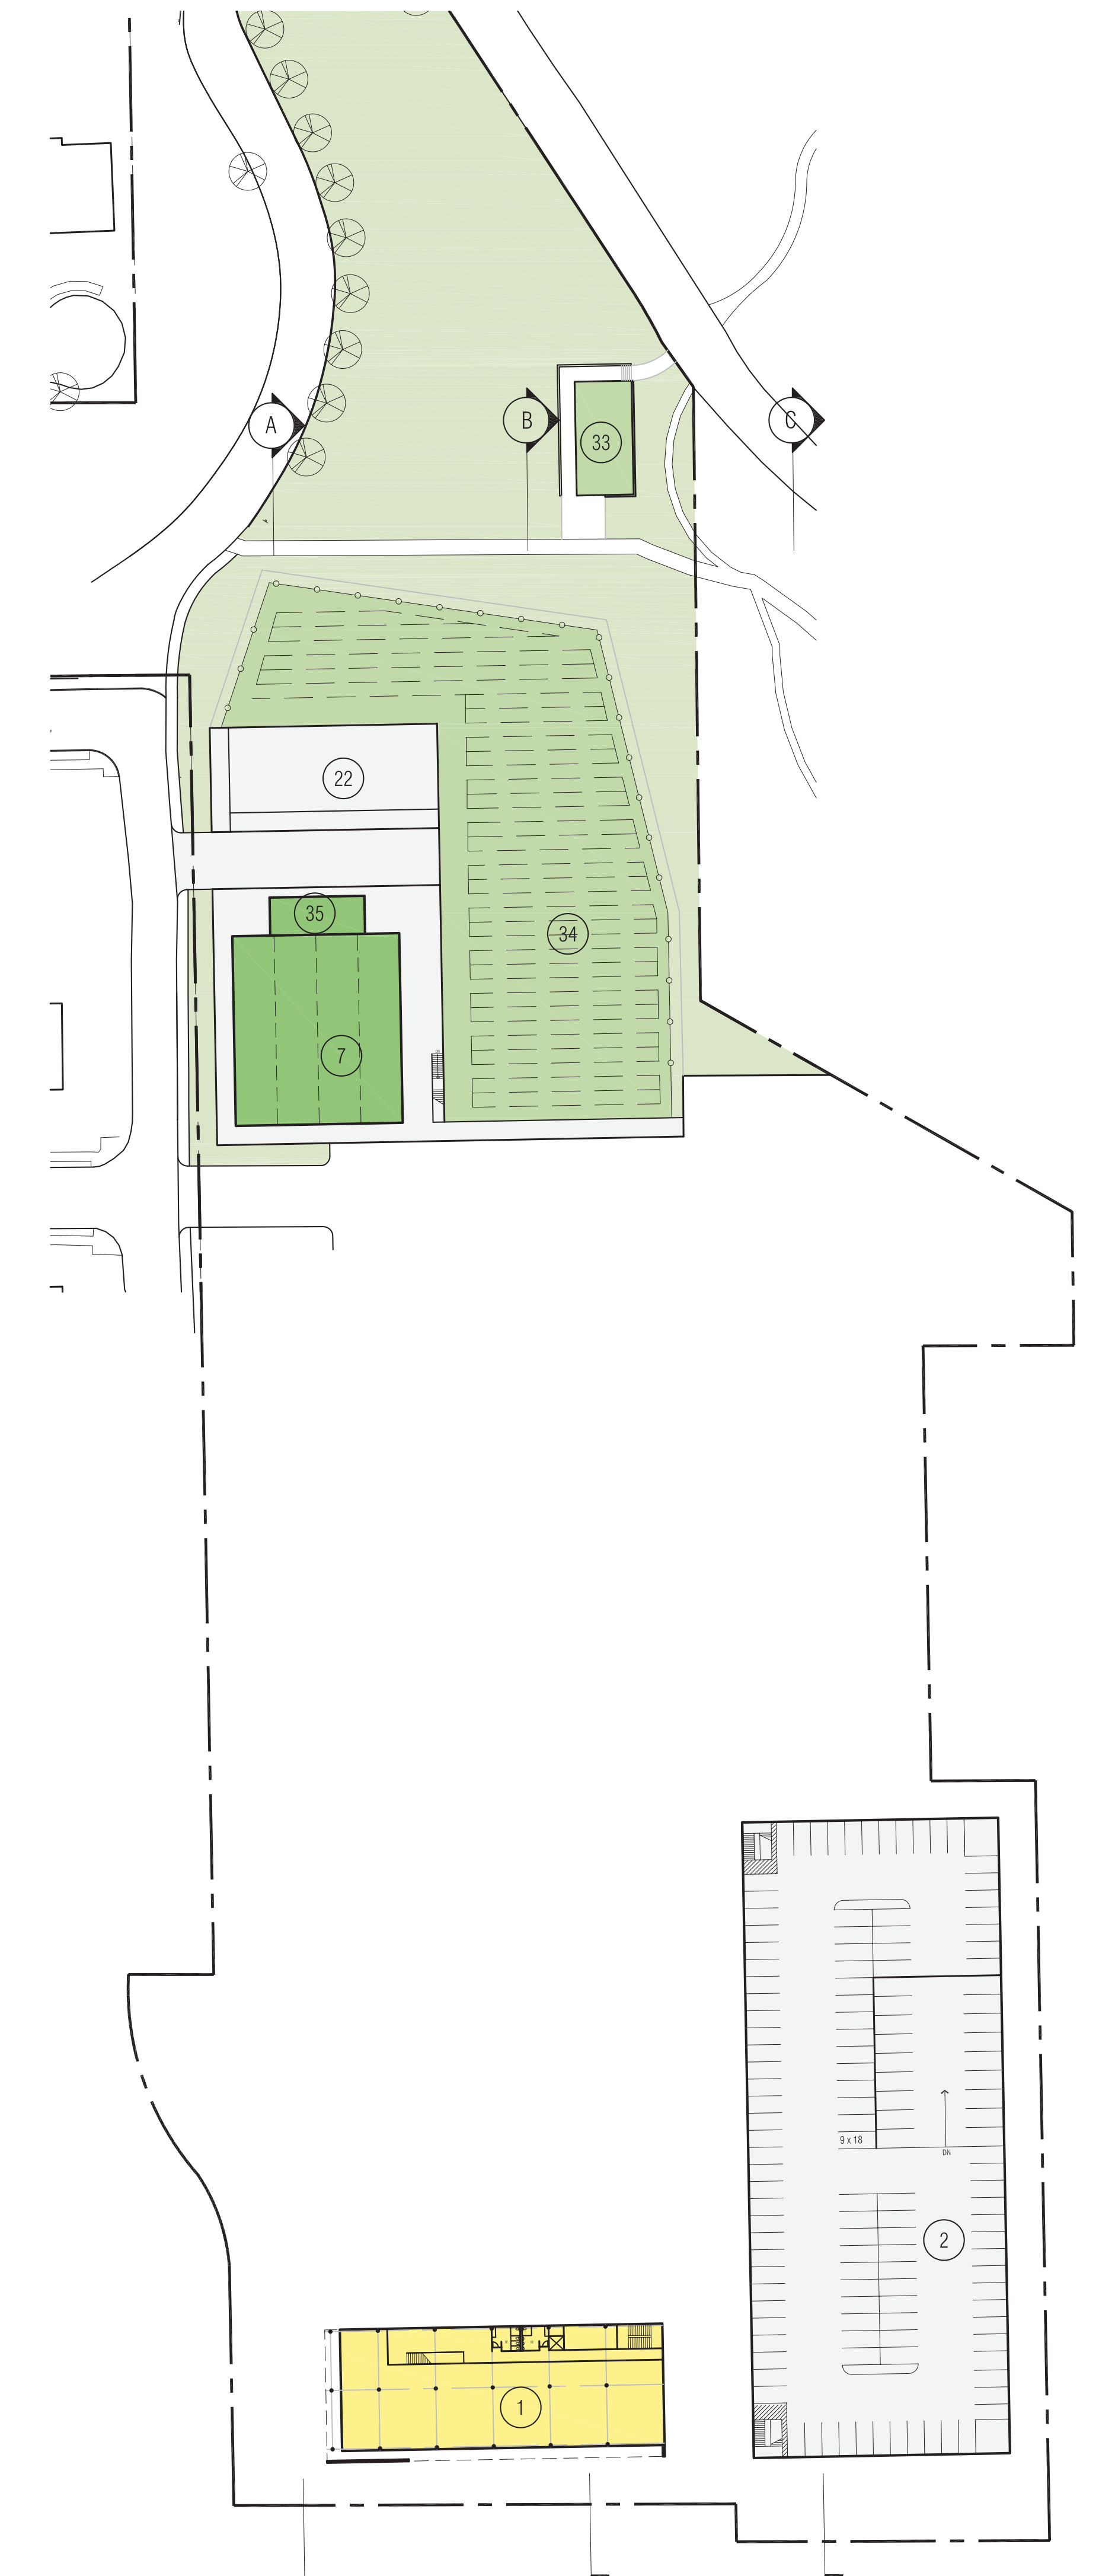

upper level site plan

# OVERALL SITE PLANNING

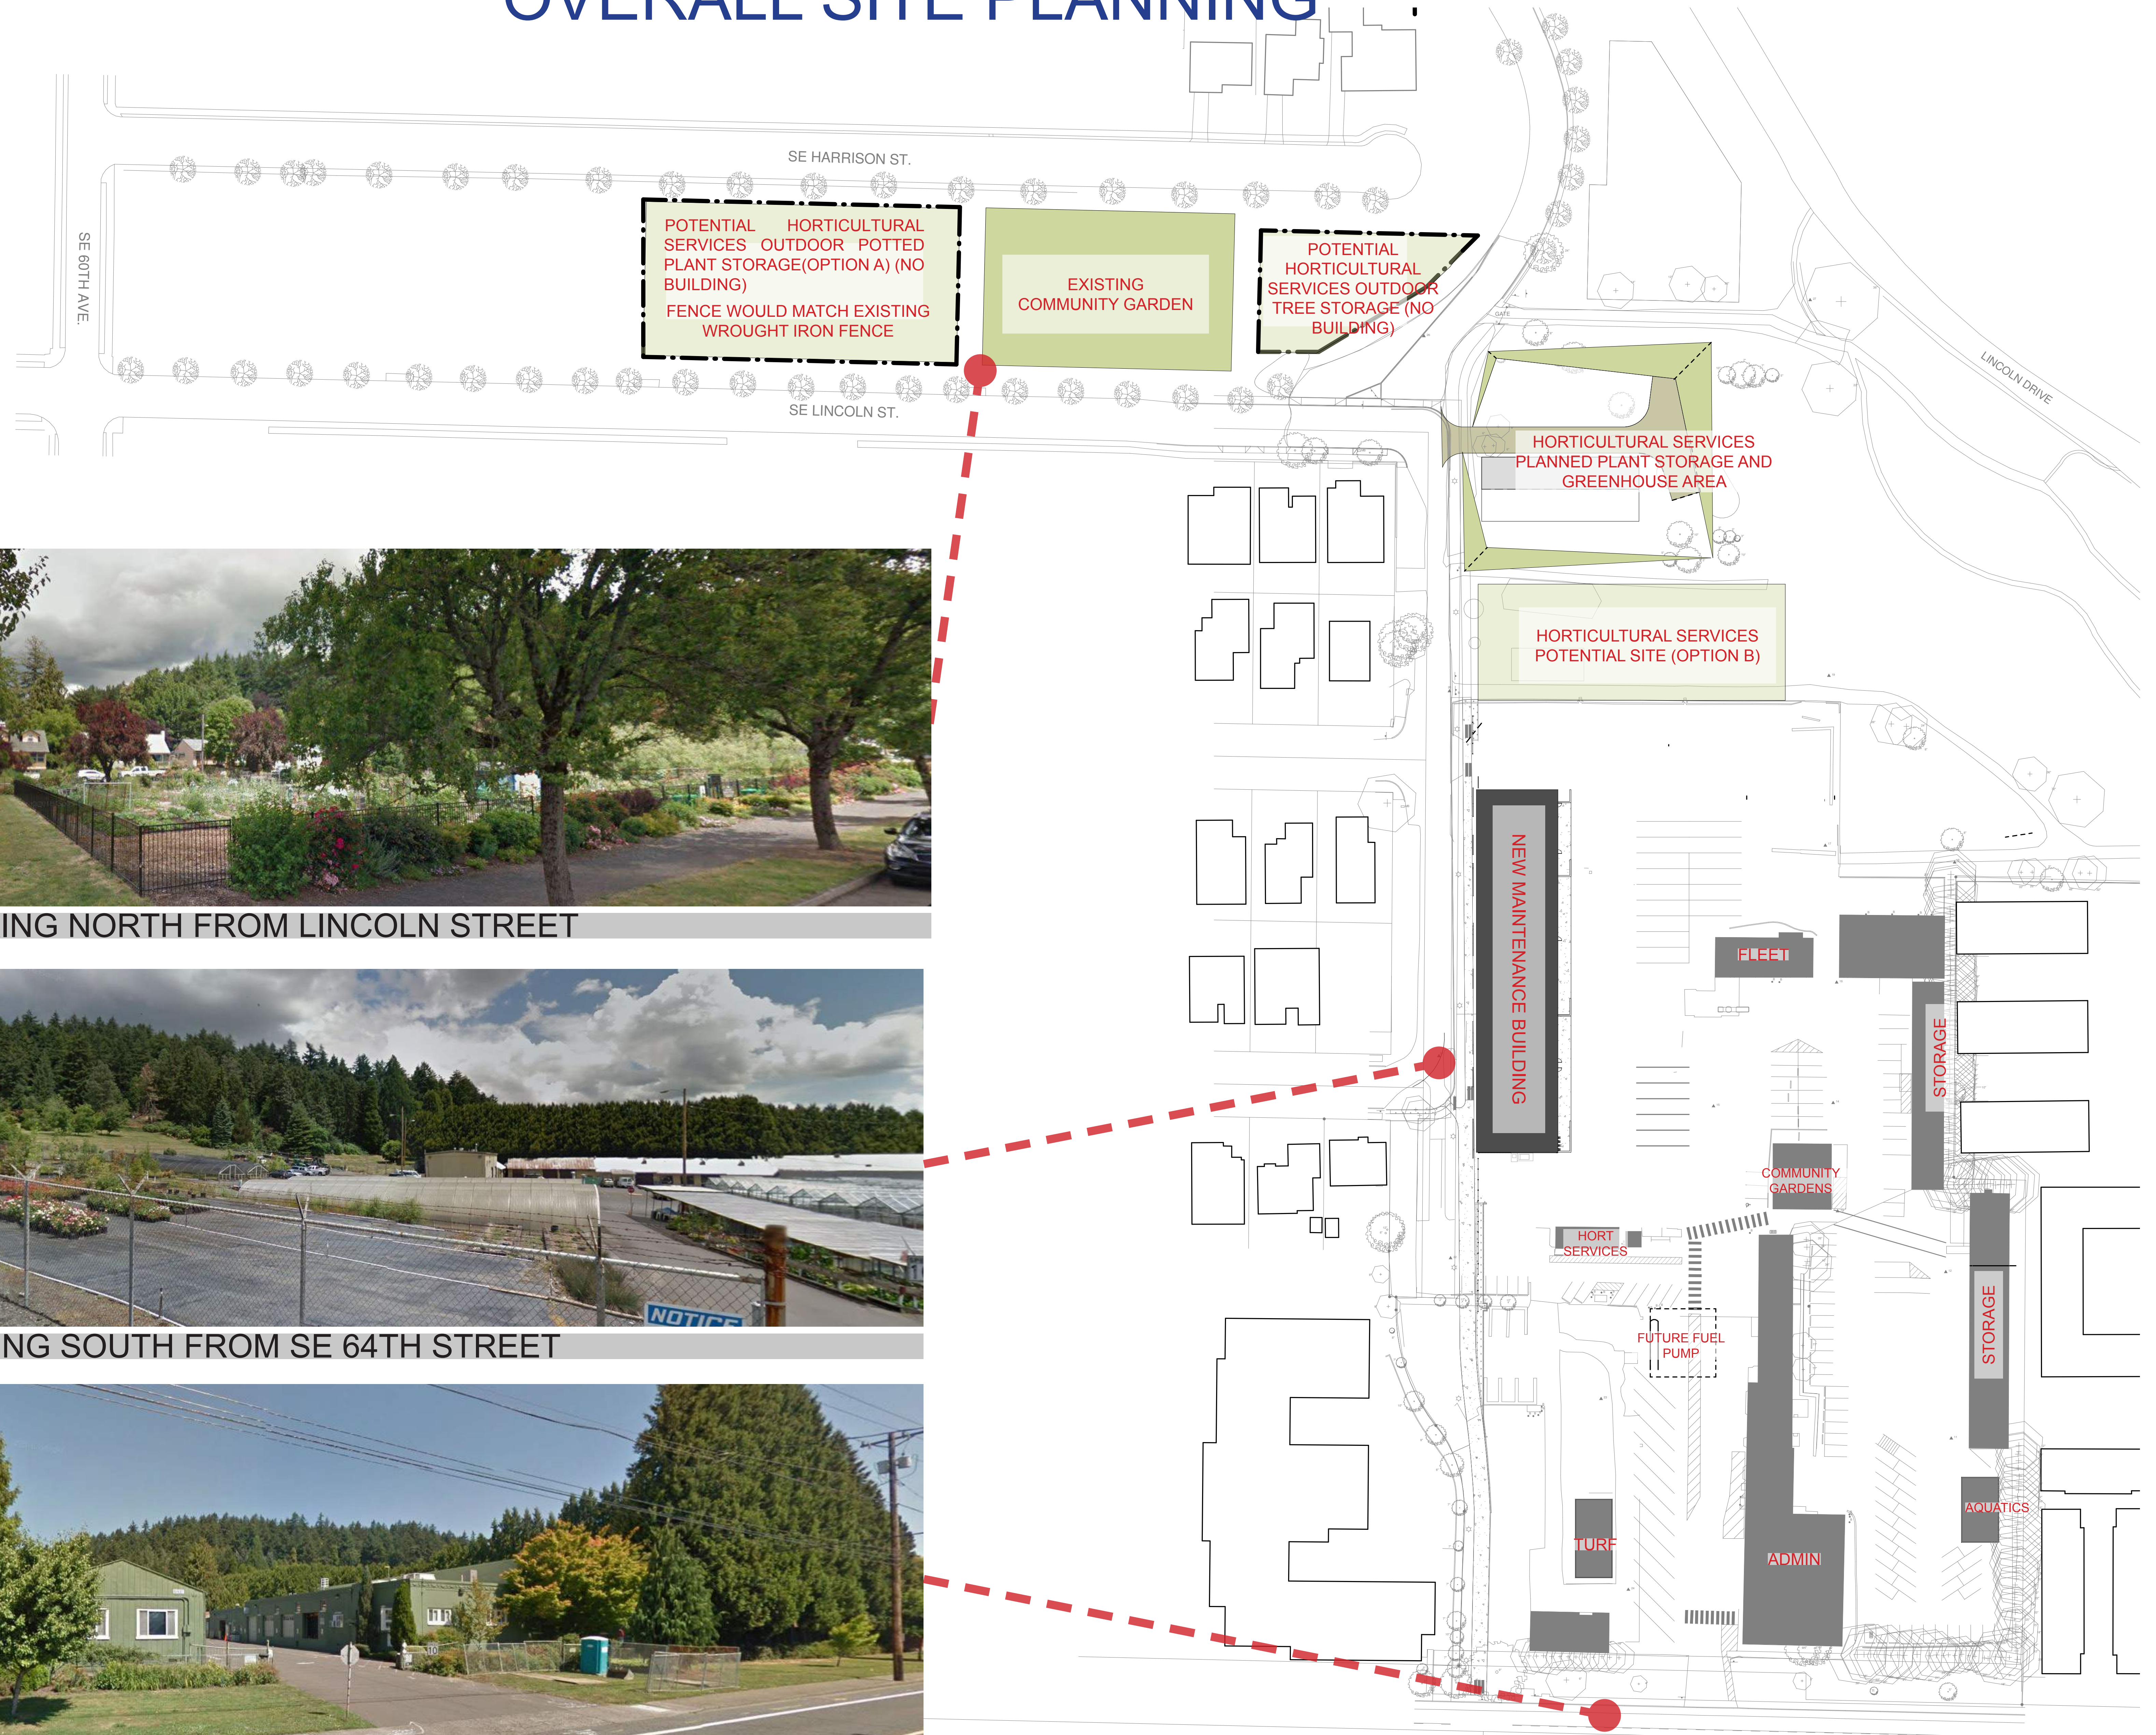

SITE VIEW - LOOKING NORTH FROM LINCOLN STREET




SITE VIEW - LOOKING SOUTH FROM SE 64TH STREET



SITE VIEW - LOOKING NORTH FROM SE DIVISION ST

# ELEVATIONS AND POTENTIAL LIVING WALL (WESTERN EDGE OF YARD)

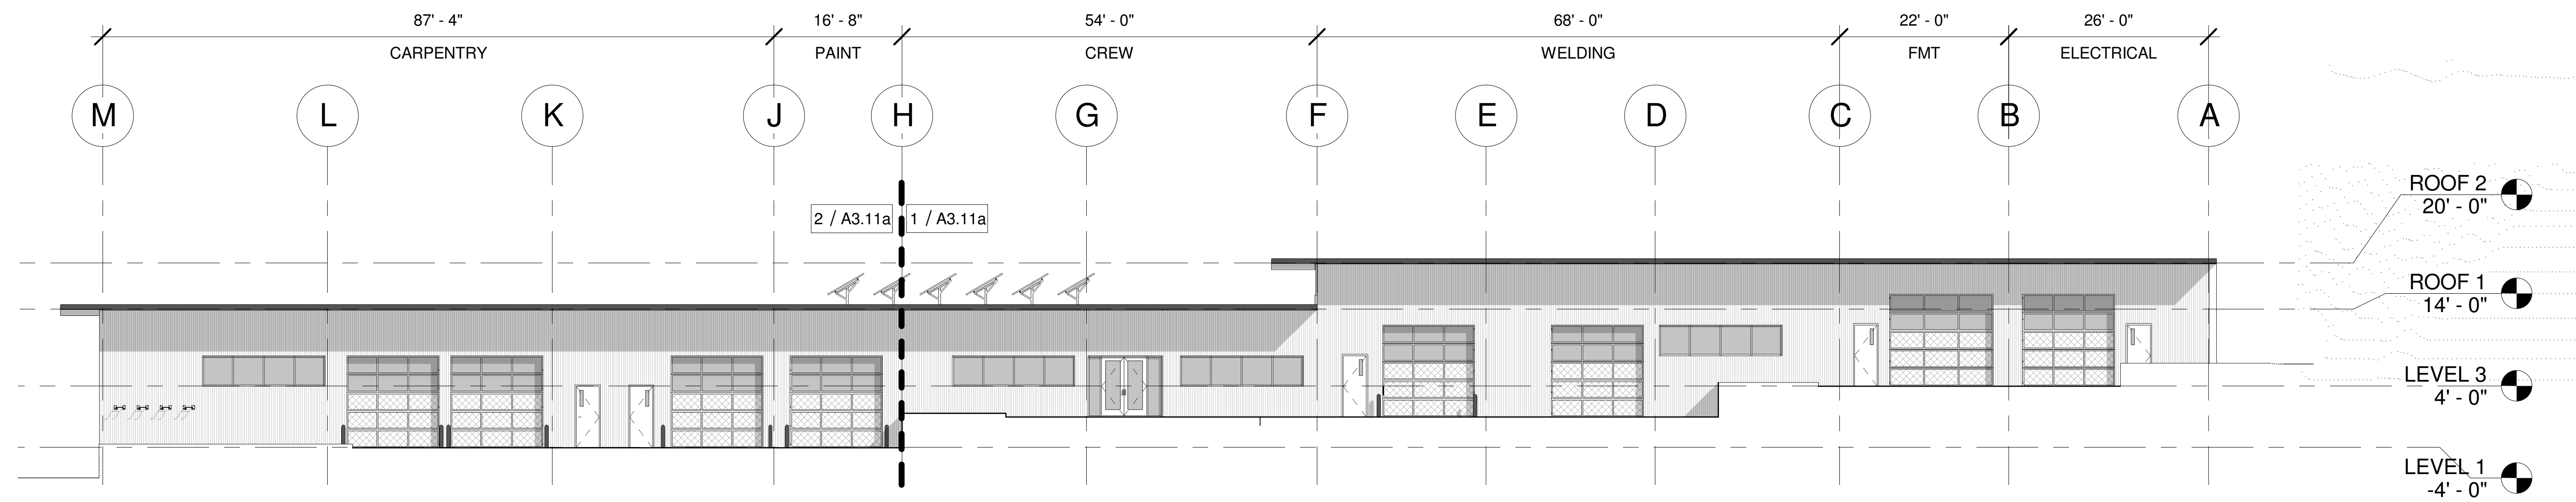

EAST ELEVATION - YARD SIDE



WEST ELEVATION - PUBLIC SIDE



SITE SCREENING - LIVING WALL